










TRAFFIC CONTROL PLAN

TRAFFIC CONTROL LEGEND

 TRAFFIC SIGN
 WORK AREA
 ALTERNATIVE ROUTE

 M4-9a(L)
 M4-9a(R)
 R9-9
 R9-11(L)
 R9-11(R)

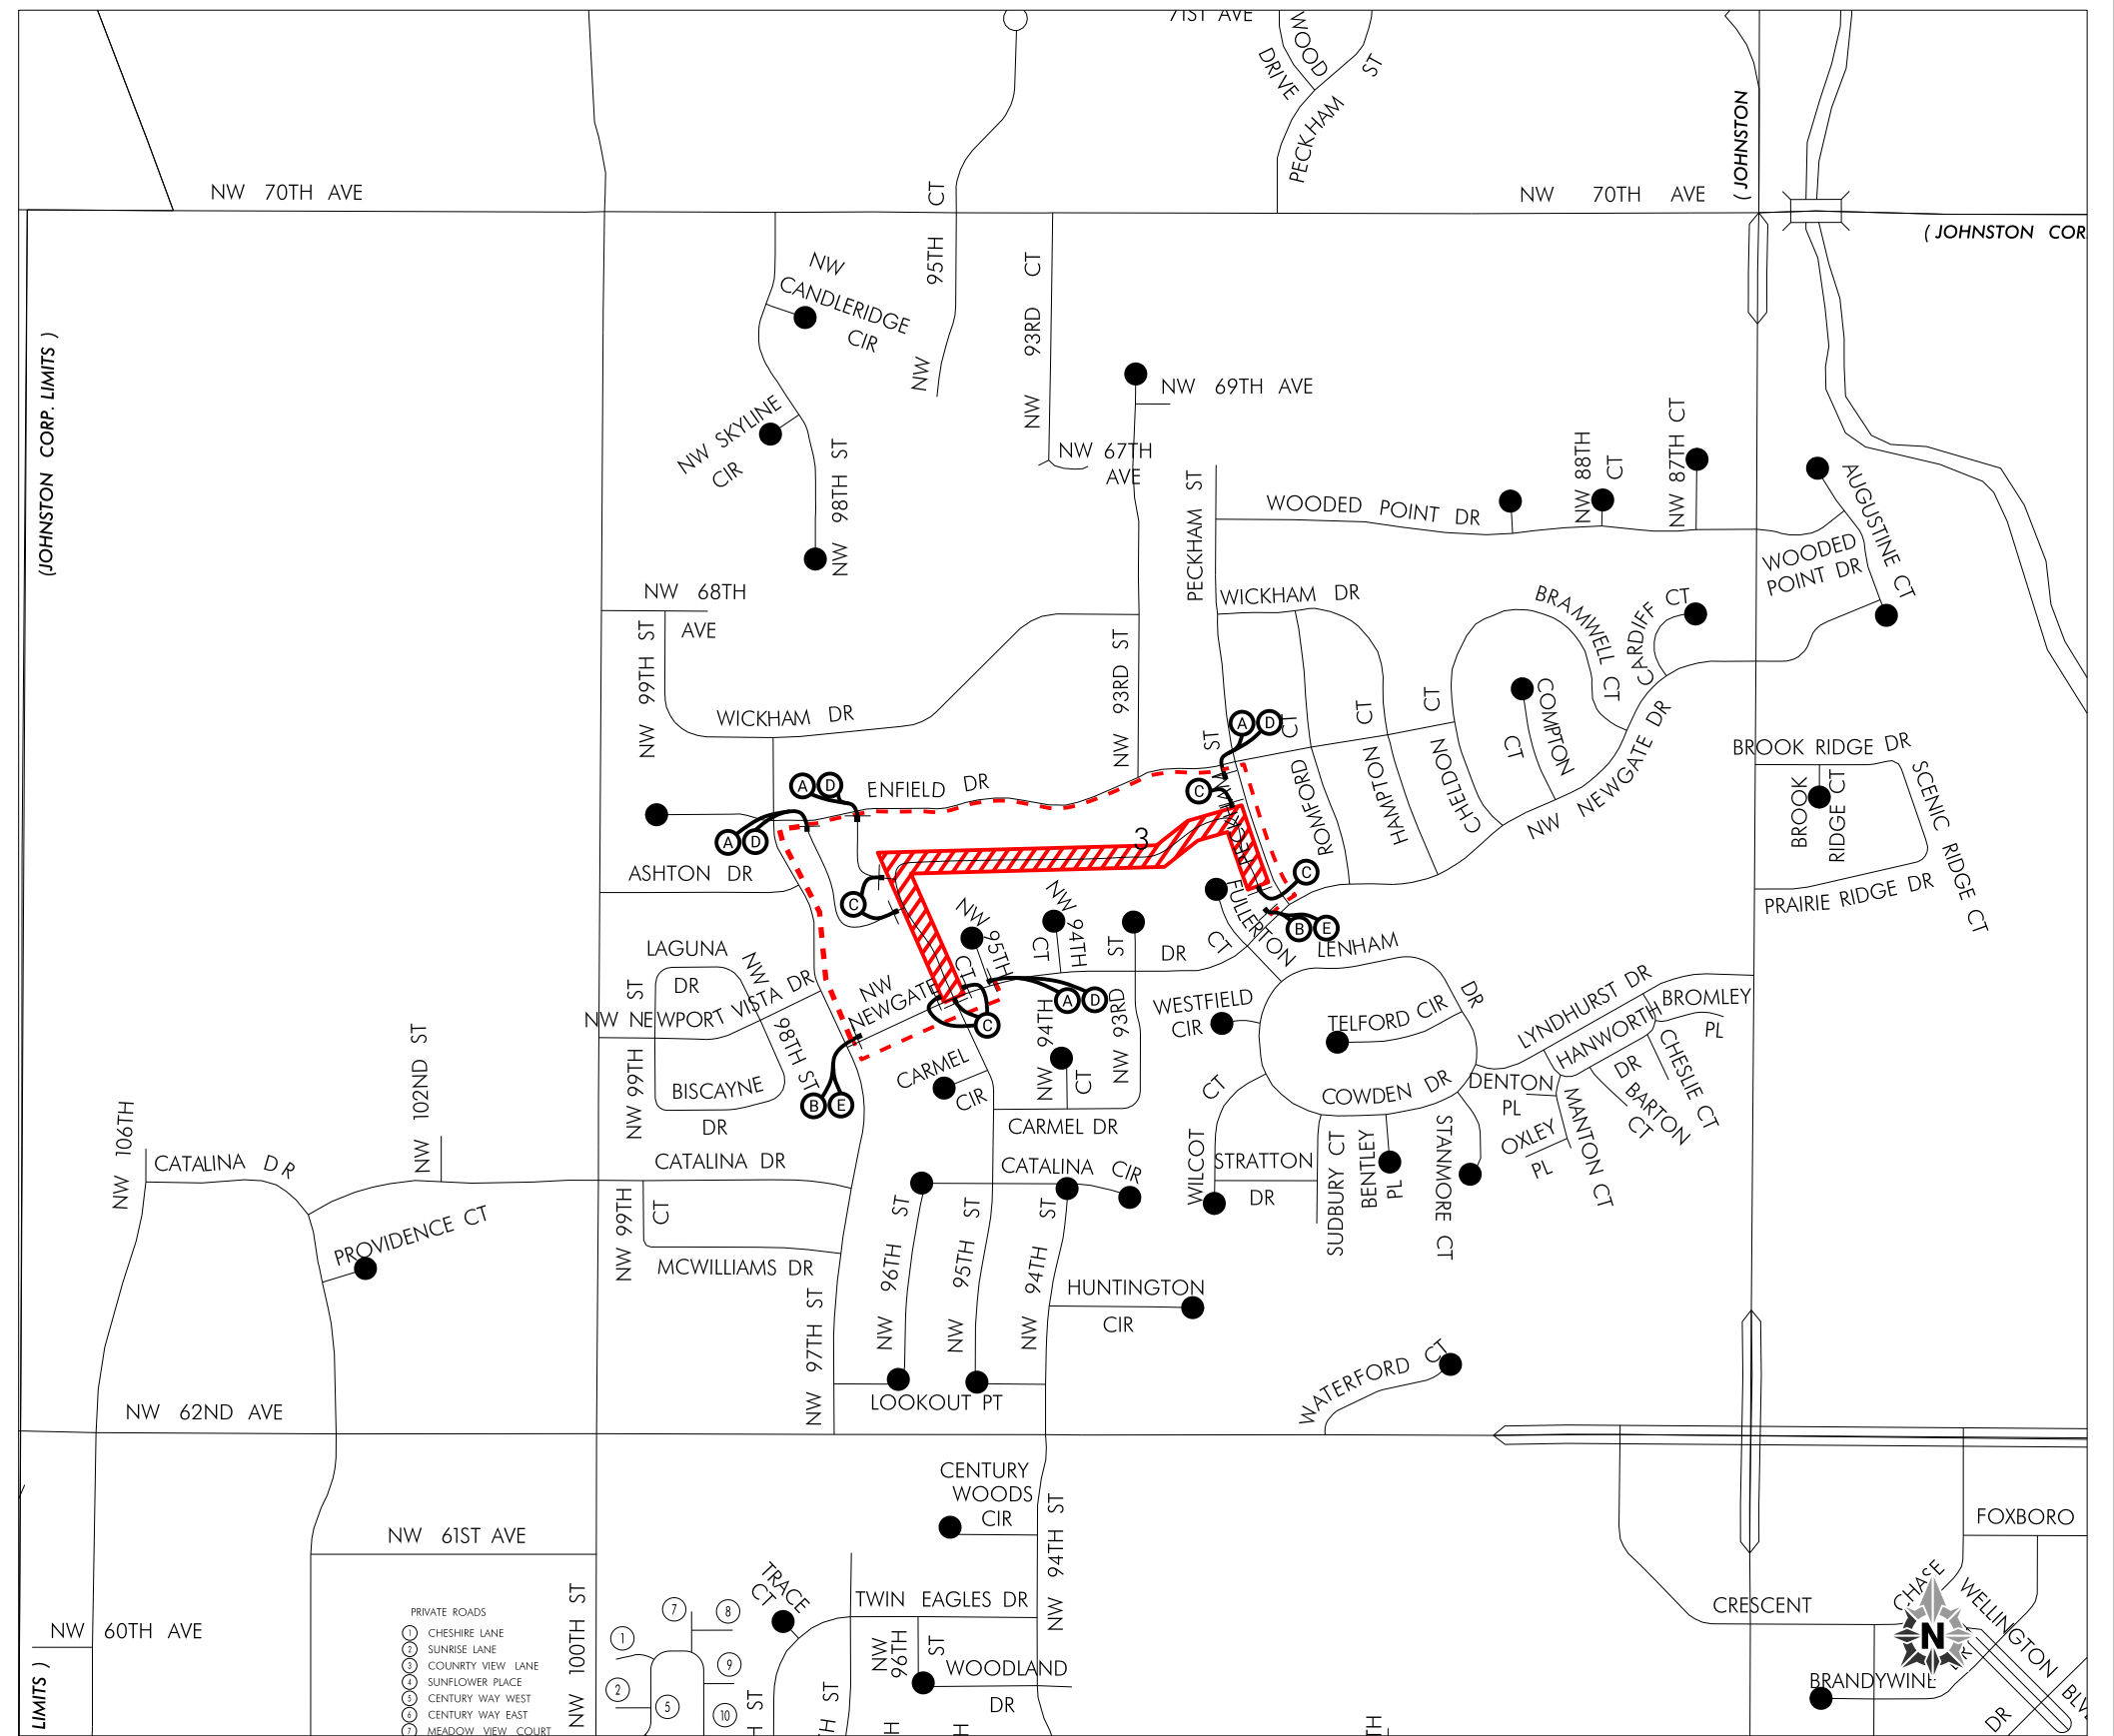

p:\pw\pw\benites\com\foth\pw\pw-01\Documents\Clients\Johnston IA_C\2020 Newport Vista Storm Sewer Imp\CAD\Plans\020J008.01_J.SHT

CLIENT PROJECT NO: _____ FOTH PROJECT NO: _____
 DESIGNED BY: B. TORGERSON CHECKED BY: J. DEBOWER DRAWN BY: B. TORGERSON
 LETTING DATE: JUNE 8, 2022 CAD DATE: 5/10/2022 10:31:52 PM
 CAD FILE: c:\pw_workdir\pw_le\fvd_wb\id043196110020J008.01_J.SHT.dgn

NO	DATE	BY	REVISION DESCRIPTION



**2022 NEWPORT VISTA
 STORM SEWER IMPROVEMENTS**
 JOHNSTON, IA

TRAFFIC CONTROL PLAN

SHEET NO.

J.2