




BEFORE - NW 54TH CT - LOOKING NORTH



AFTER - NW 55TH AVENUE - LOOKING EAST

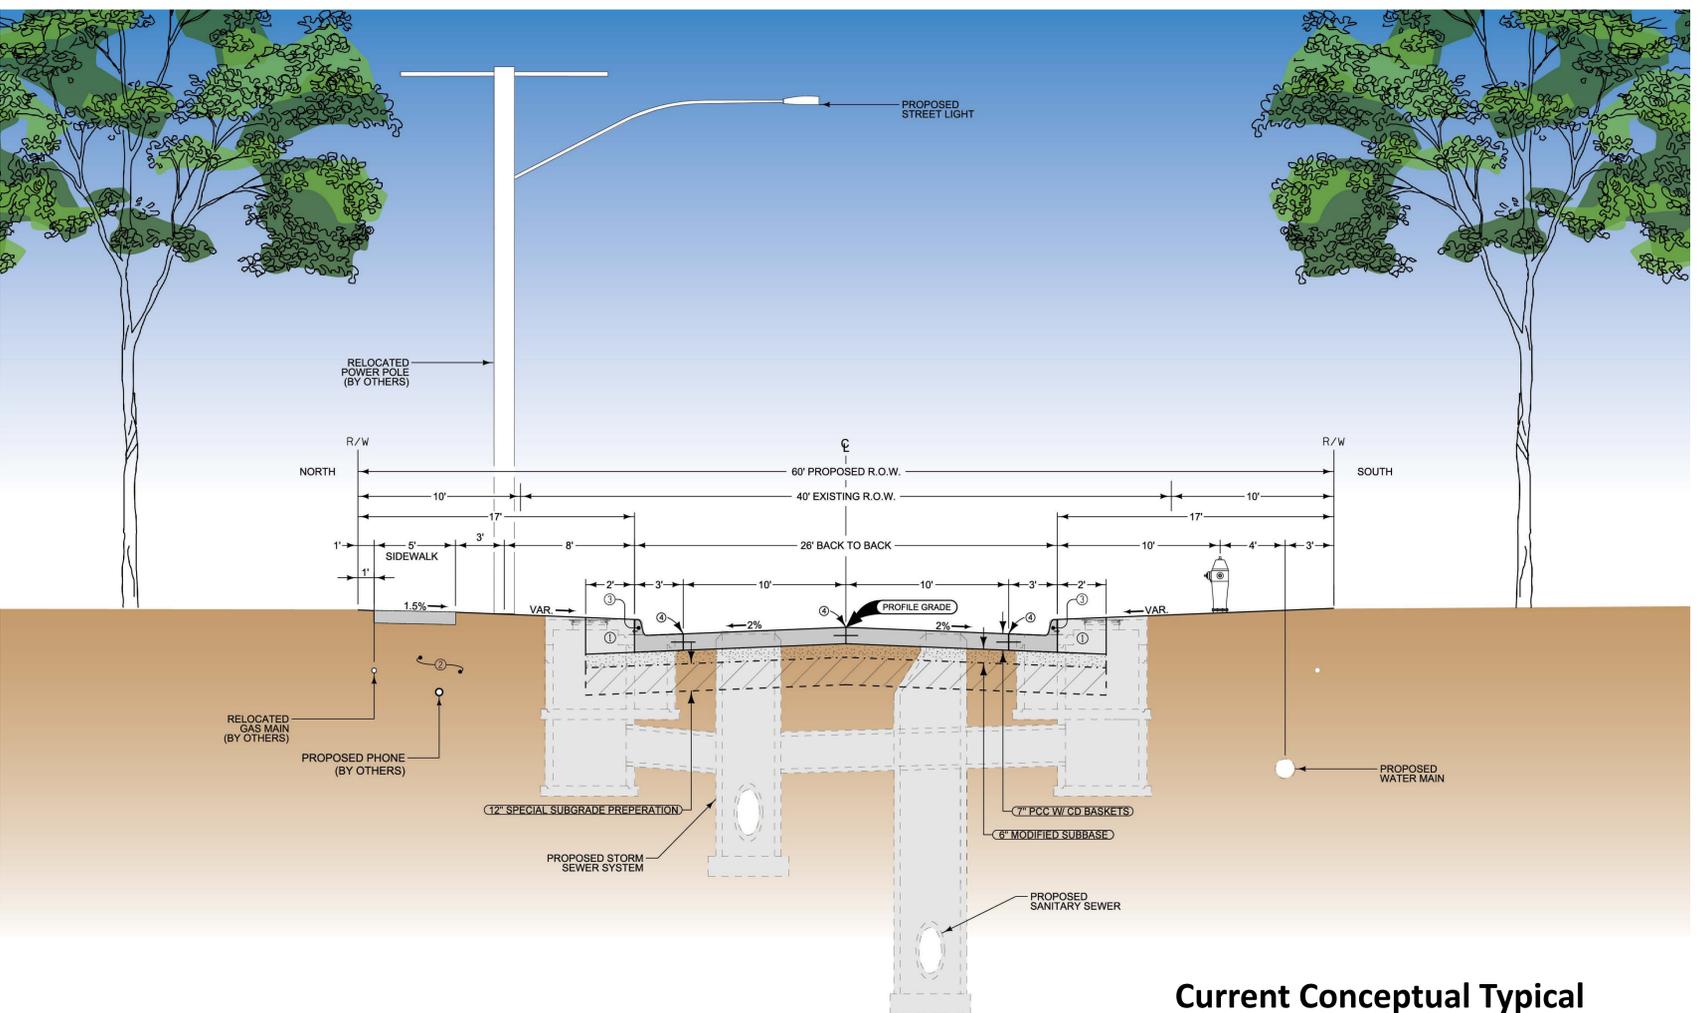

Current Conceptual Typical Improvement Section



CITY OF JOHNSTON - EAST OF MERLE HAY ROAD
 INFRASTRUCTURE IMPROVEMENT CONCEPTS
 NW 54TH CT (SOUTH OF NW 60TH AVE)

